

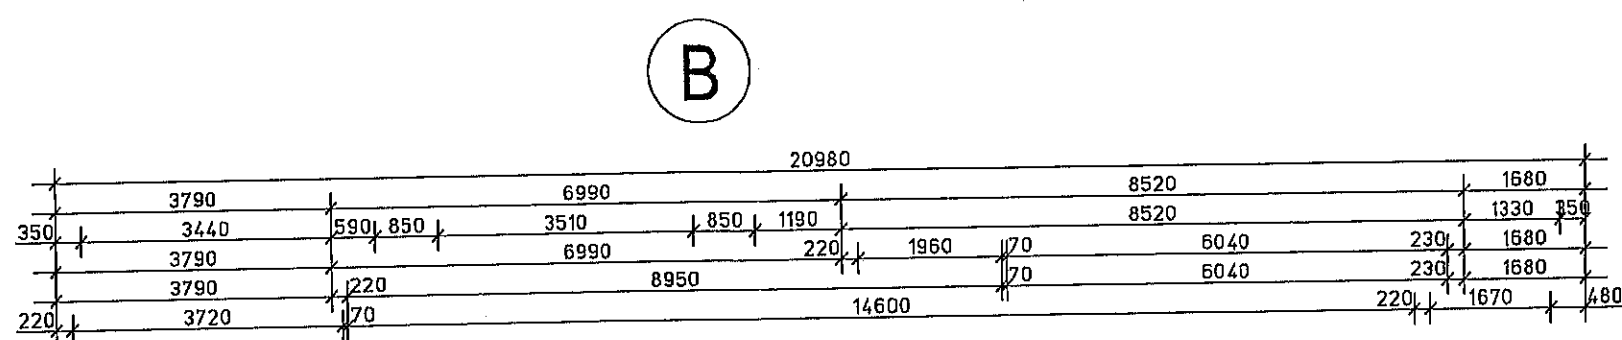
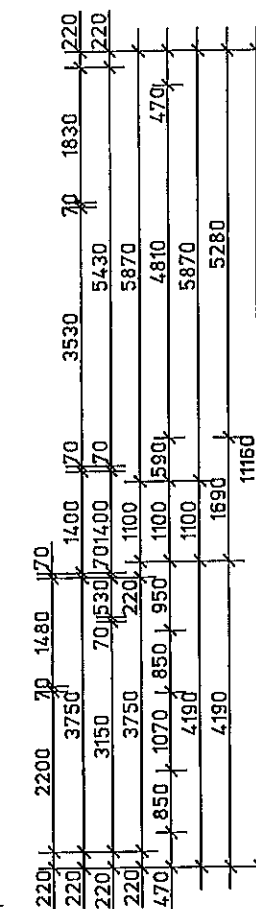


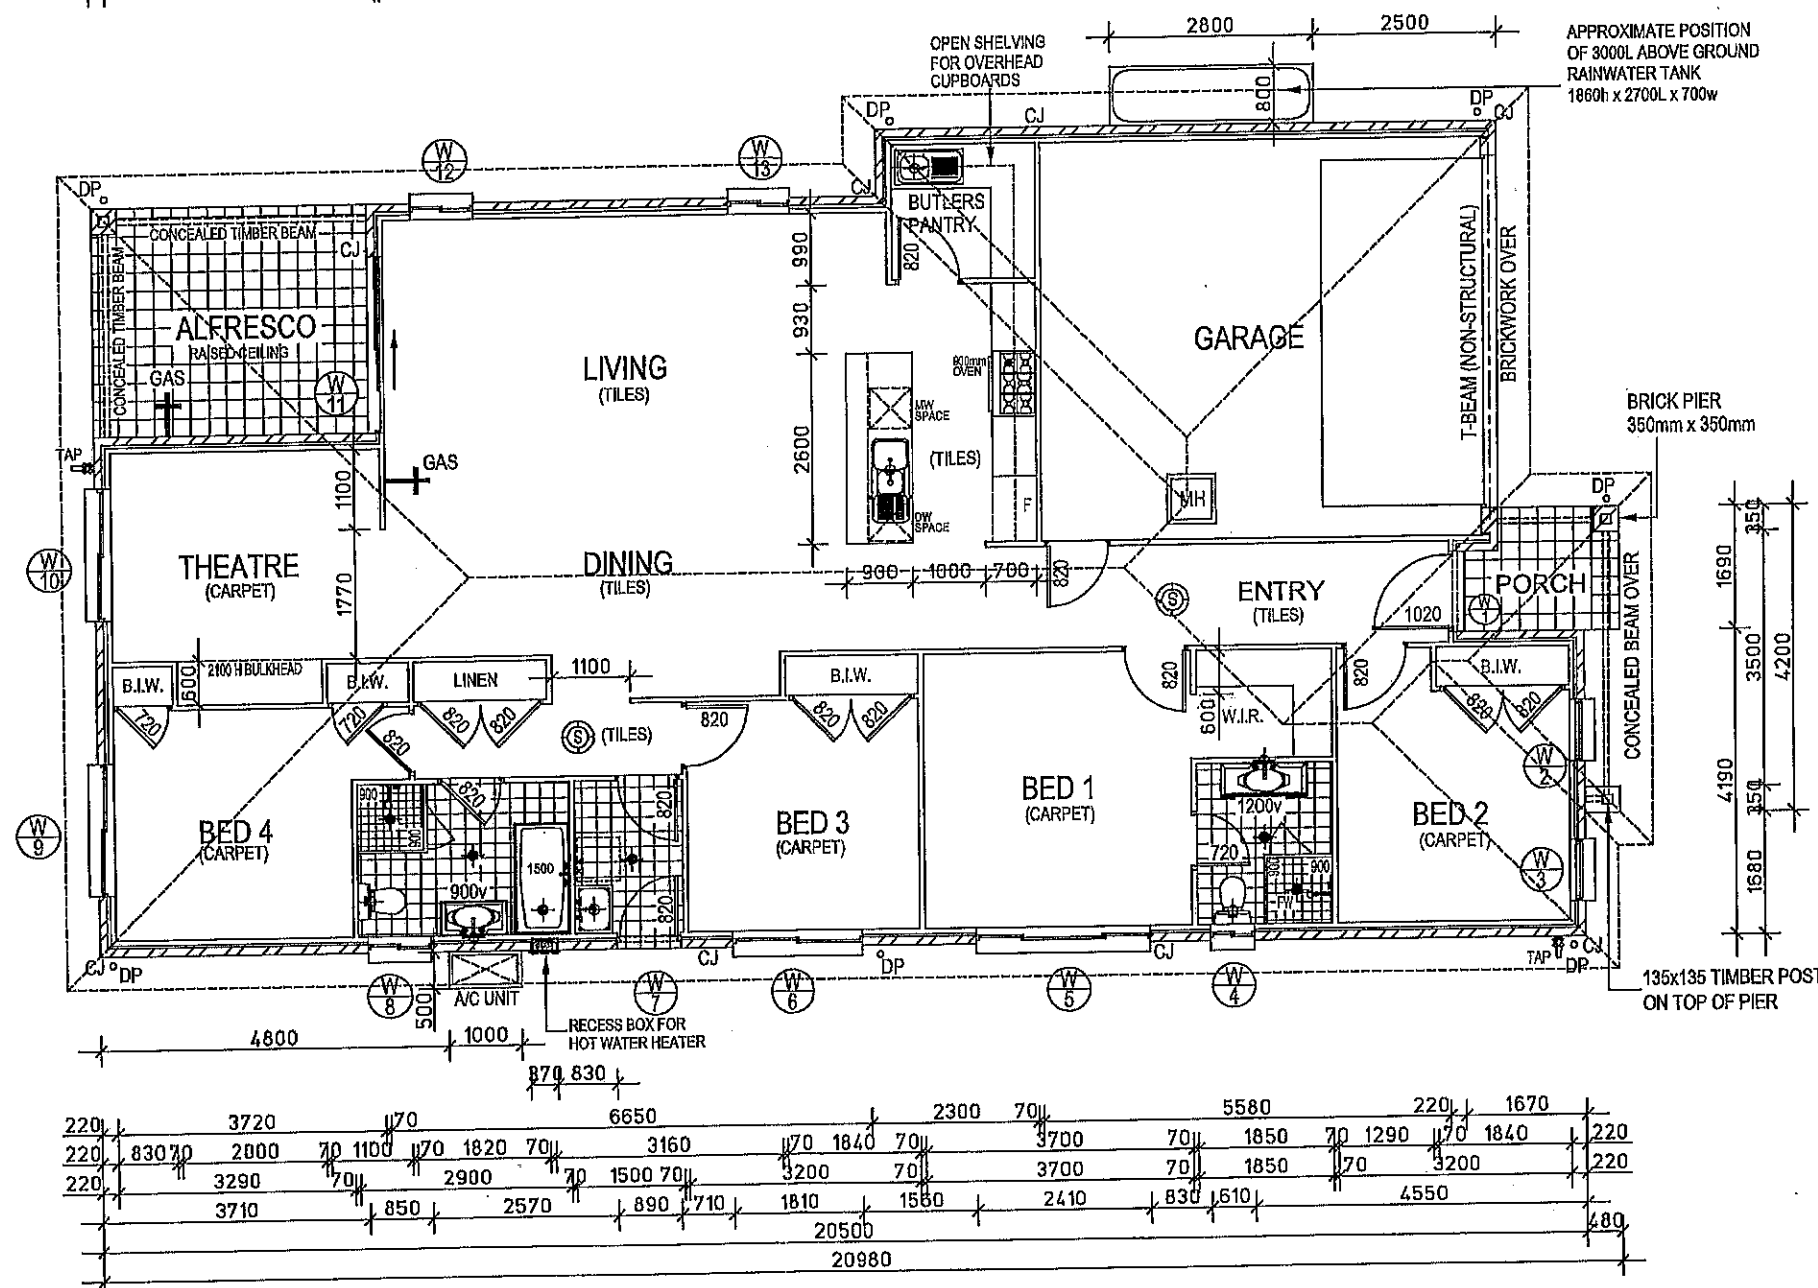

16 / 01 145

Officer: P. Cohen
Accreditation No.: BPB1993

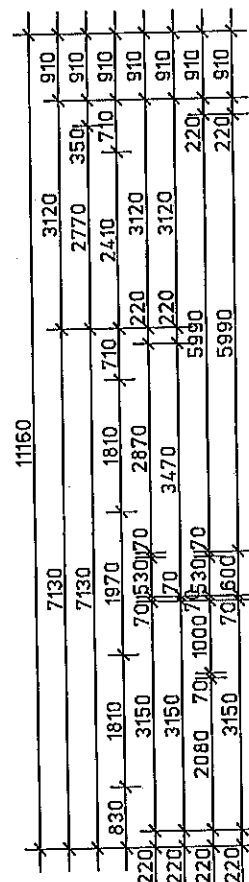

Master		Proposed Single Dwelling				GENERAL NOTES		DRAWN BY:  URBAN CONCEPTS & DESIGN m 0410 825 775 p (02) 8907 7885 e brian@ucd.net.au w www.ucd.net.au	 www.newlivinghomes.com.au 1300 366 766
PLAN: Azalea 4	FOR: SOFIUZZAMAN & SALAM	DRAWN BY: UCD	DATE: 30.03.16	ISSUE: A	Do not scale drawings use figured dimensions only. Check & verify dimension & levels prior to the commencement of any work. All discrepancies to be reported to the drawing author.	COPYRIGHT NOTES			
FACADE: Colonnade	LOT NO: 1048 RIVERSIDE DRIVE	SCALE: 1:100	JOB No. 4006004	SHEET No. 2	The author is the legal and beneficial owner of the copyright in this plan and no part of this plan may be reproduced. Unauthorised use, copying, amendment or adaption will be prosecuted.				
EDITION: -	SUBURB: AIRDS	SHEET TITLE: FLOOR PLAN							
	COUNCIL: CAMPBELLTOWN								